




Section A-A
SCALE:1/100

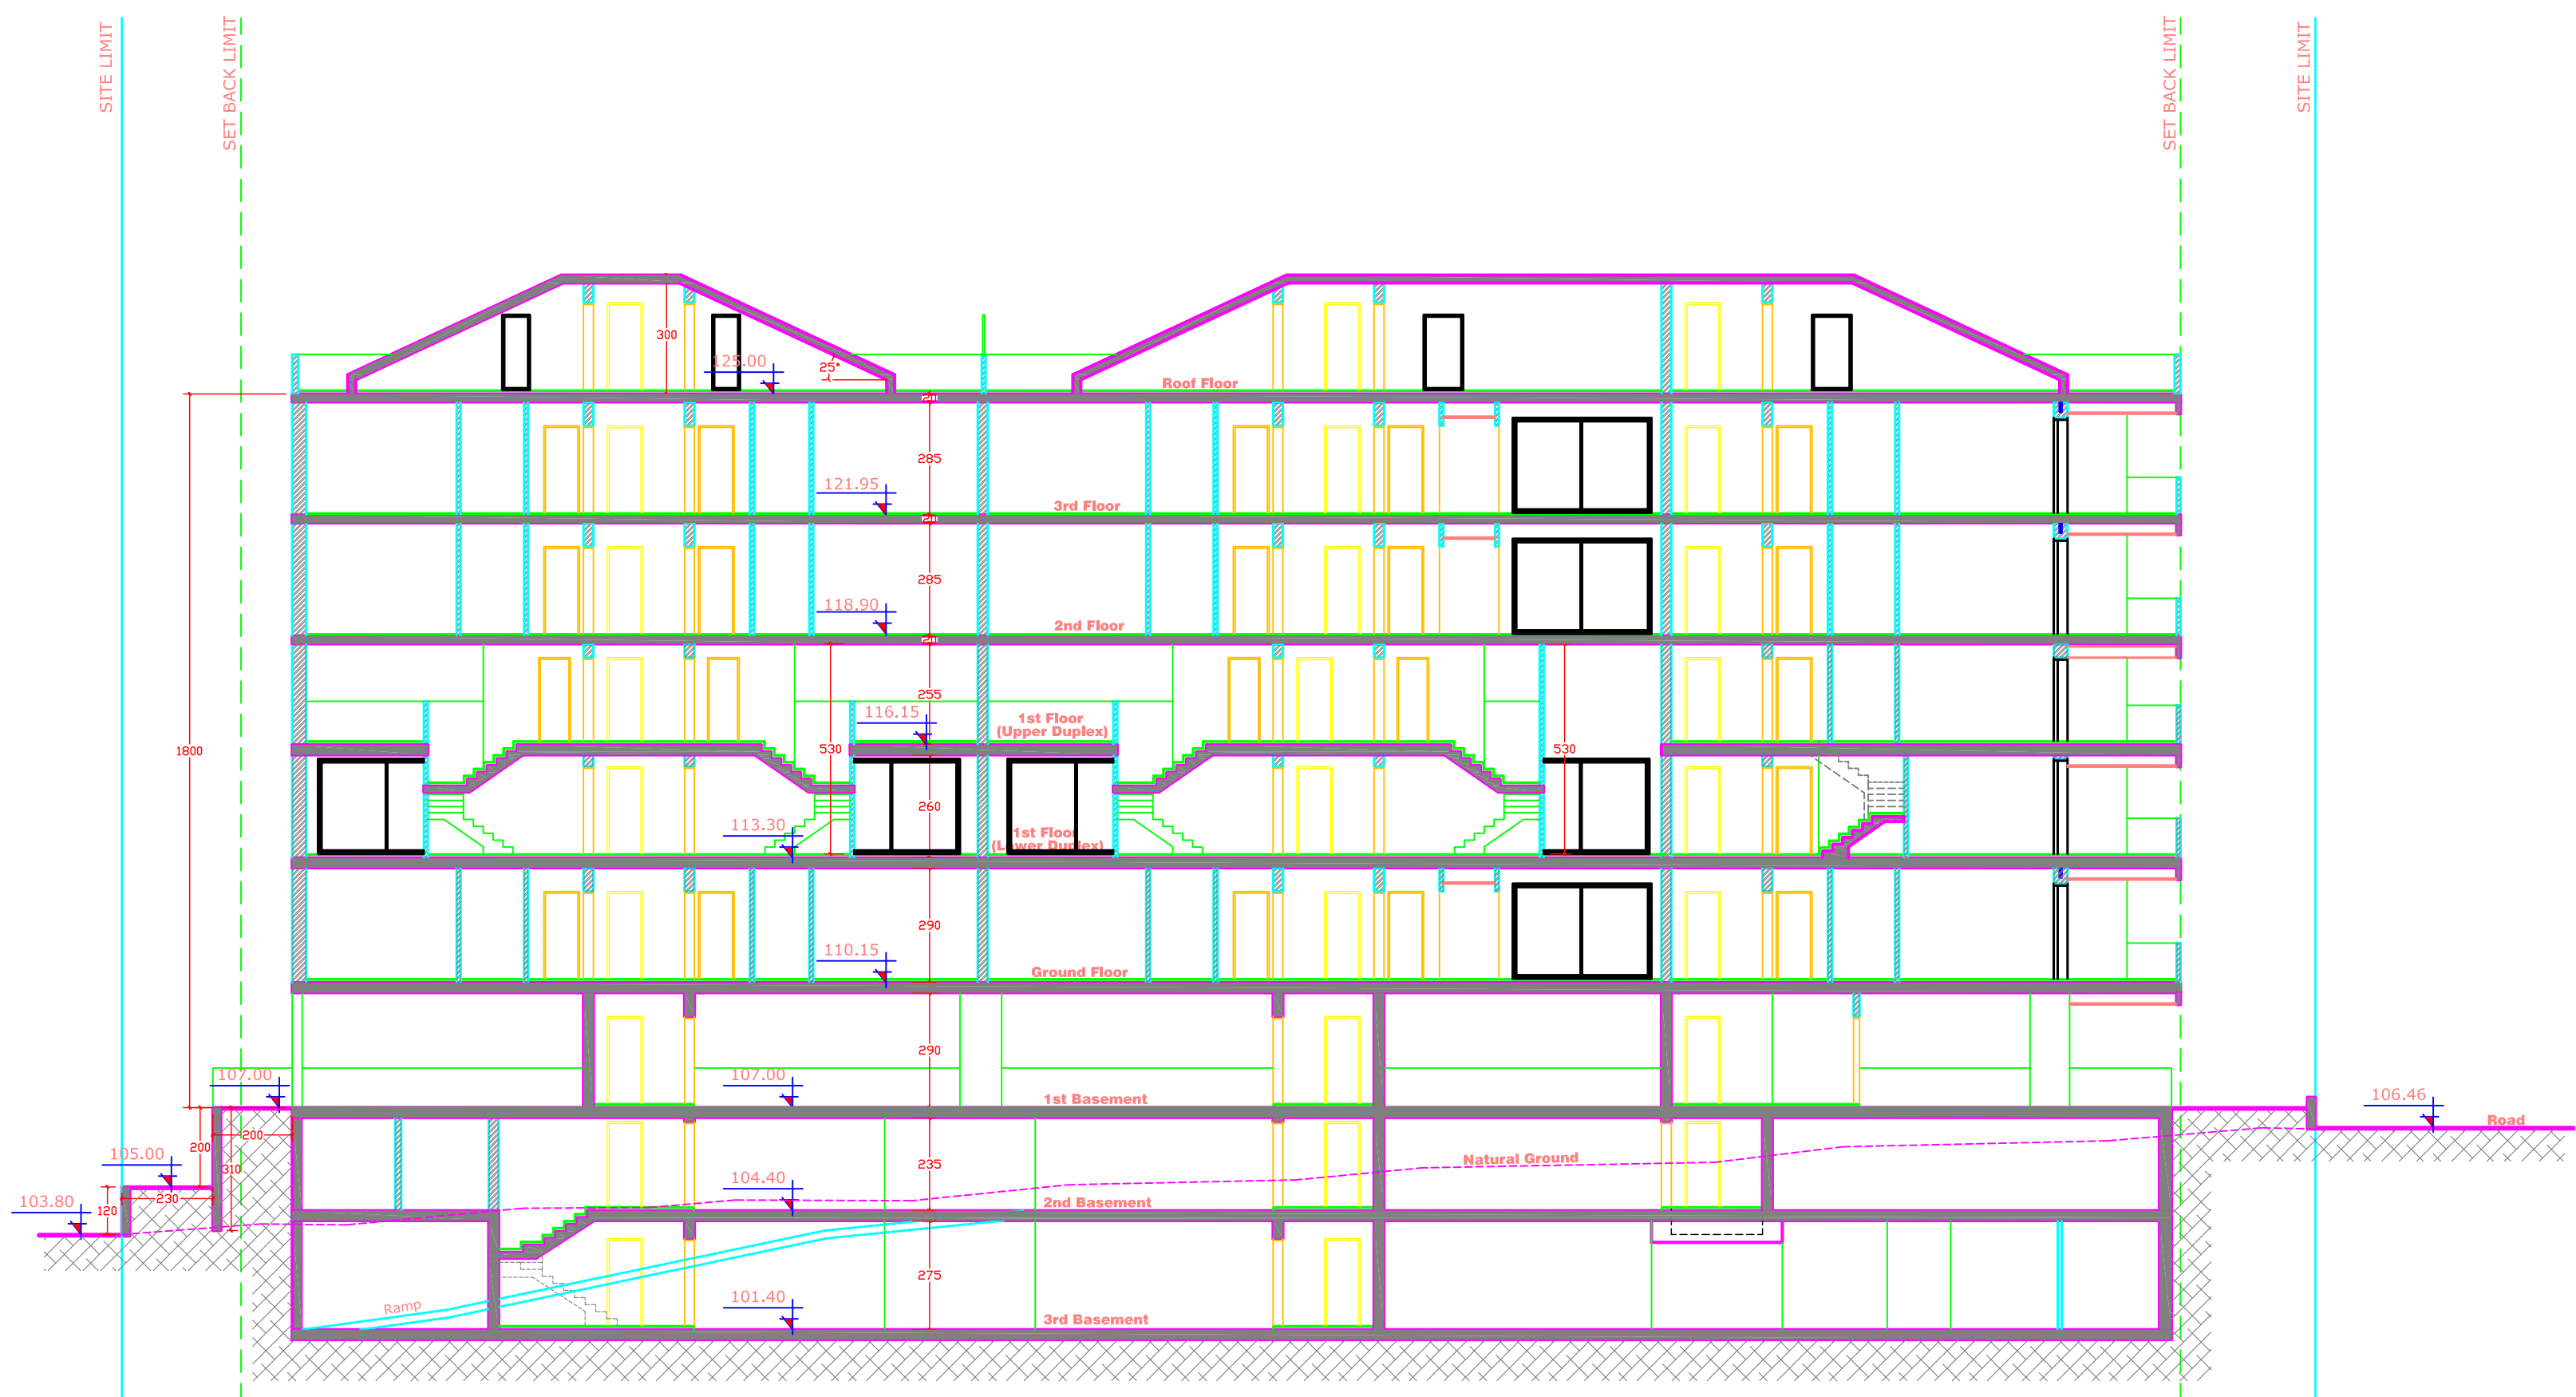

Section B-B & Side Elevation
SCALE:1/100

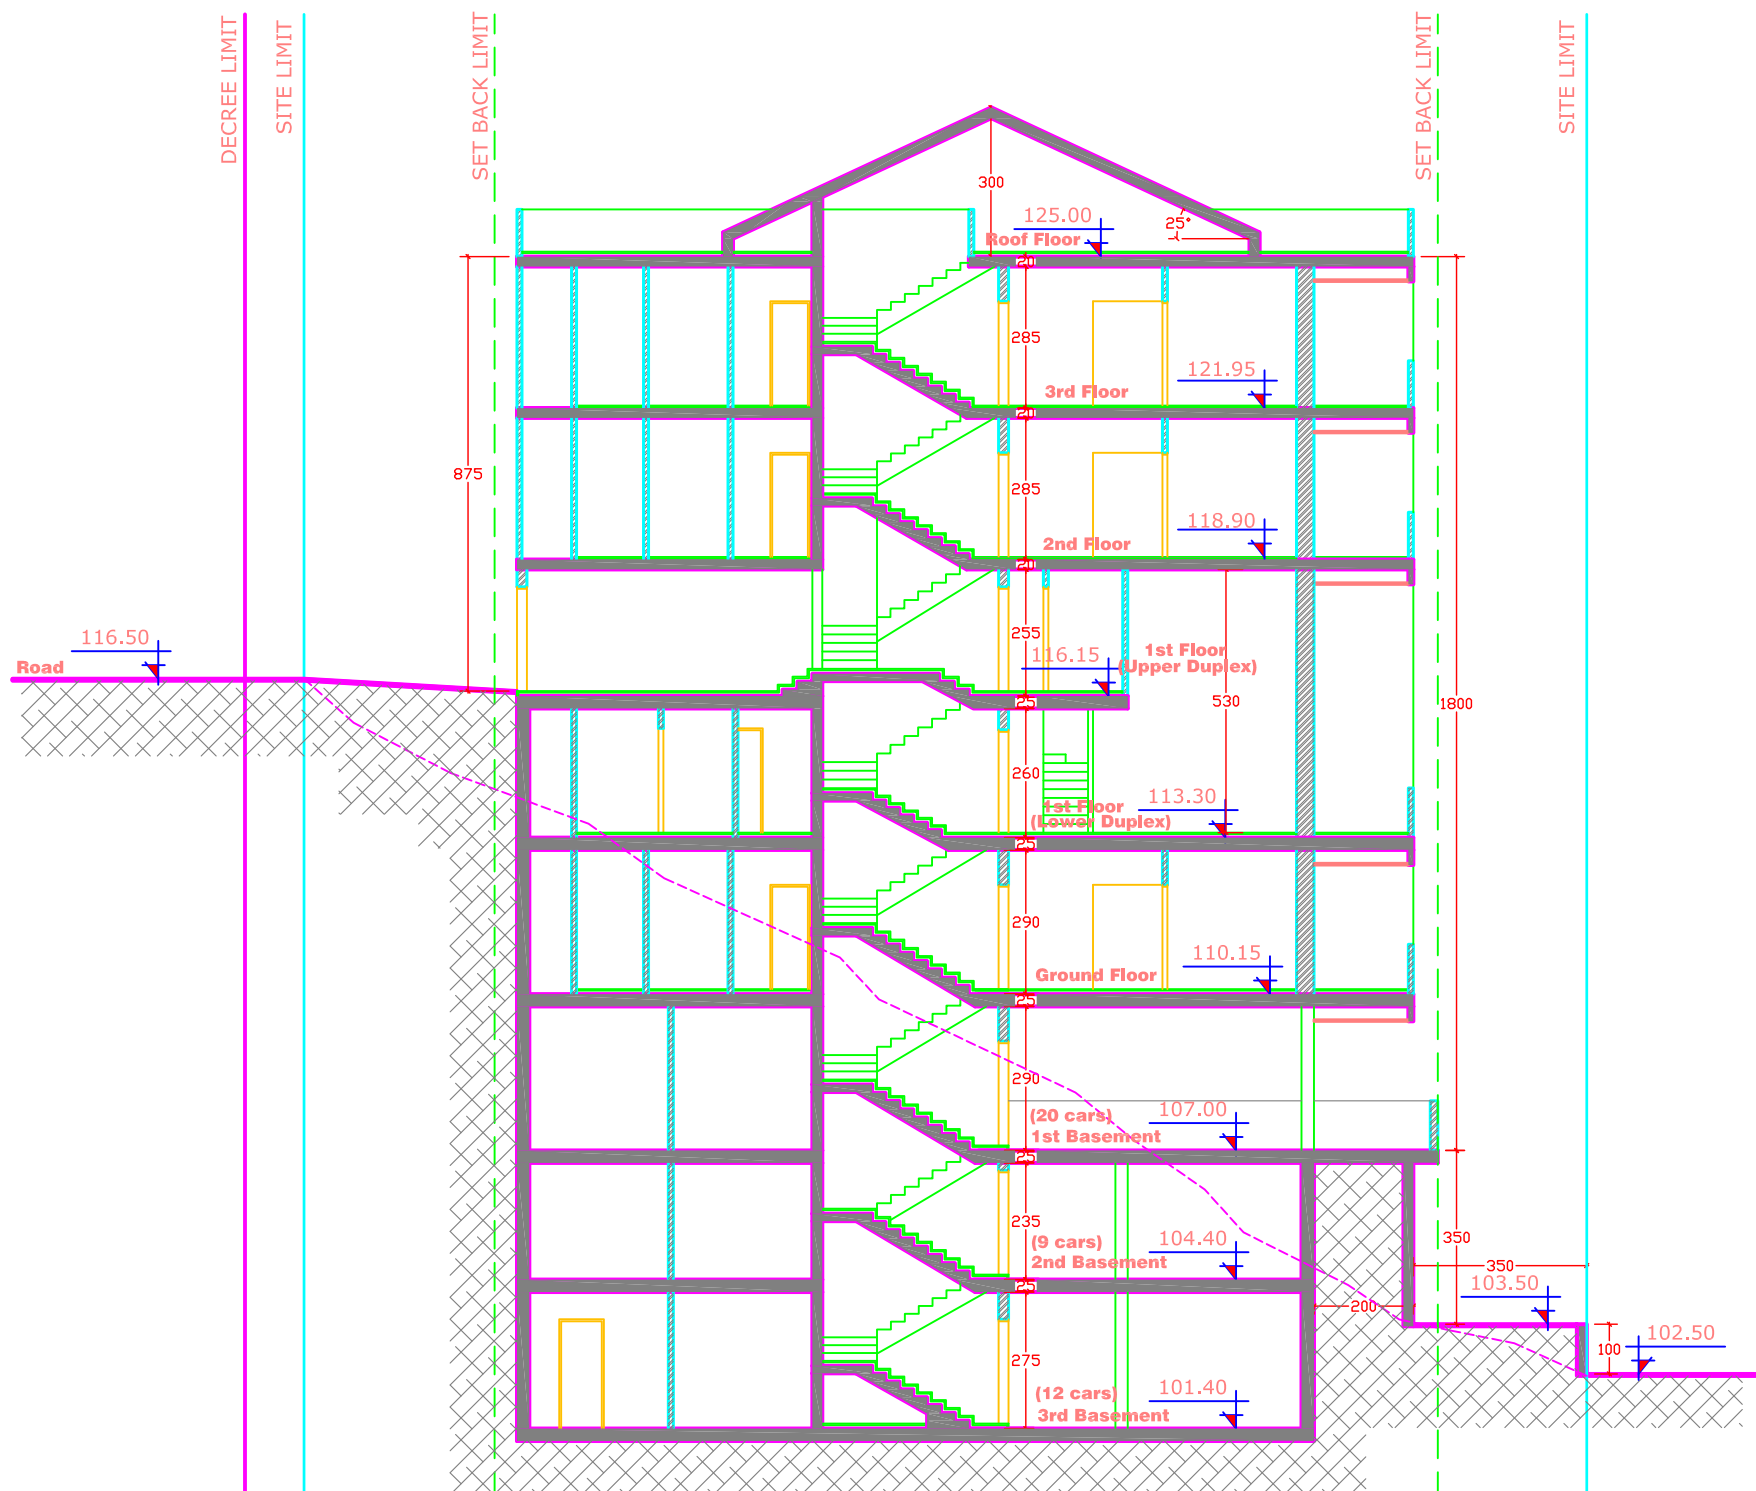

Section B-B

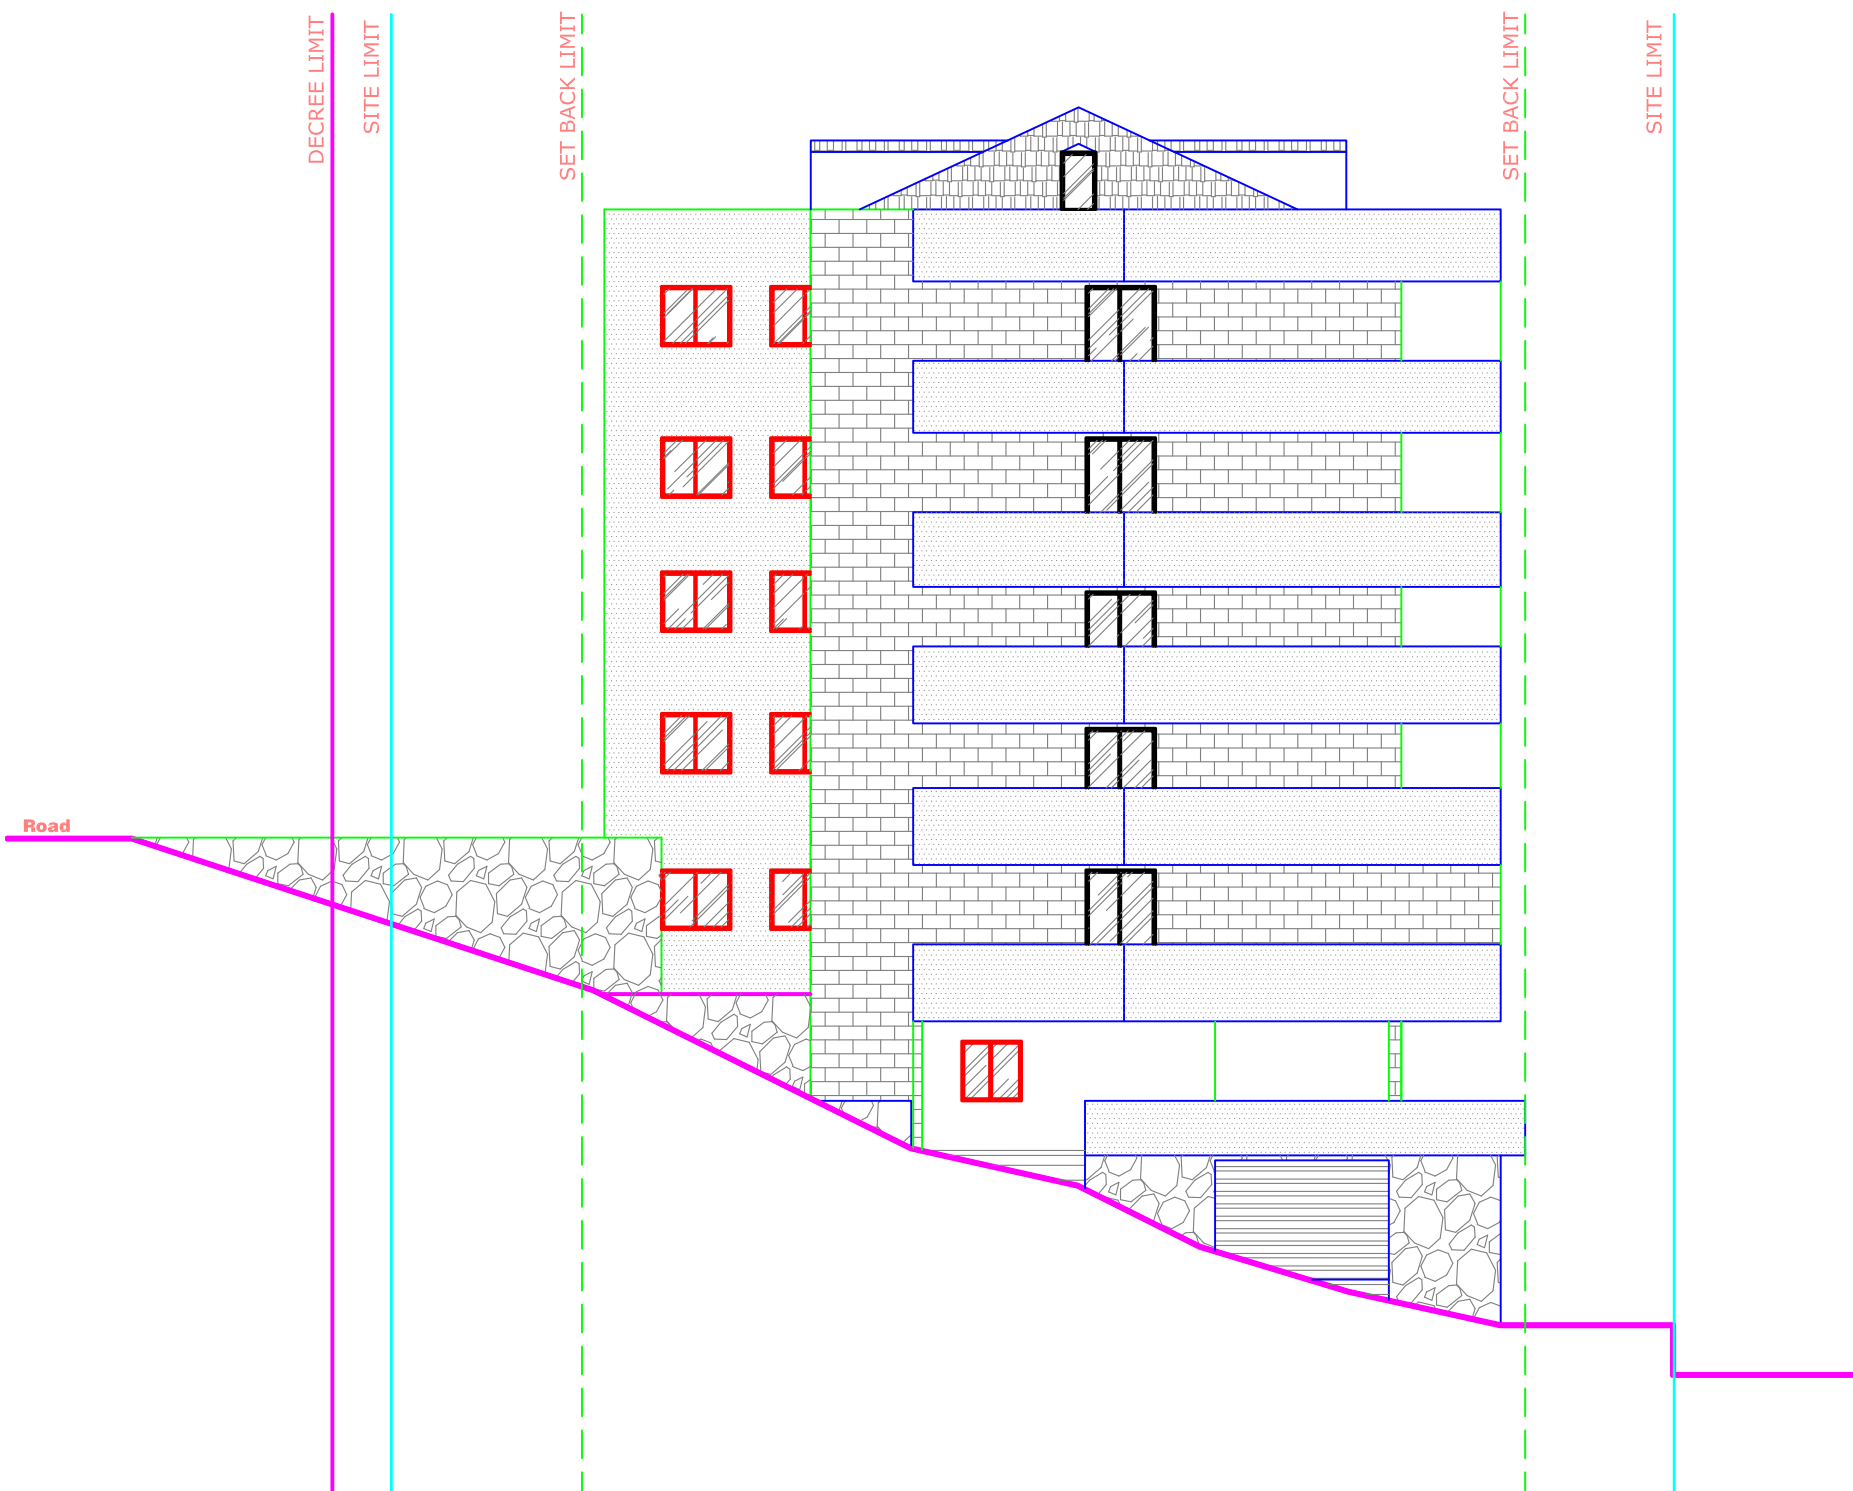

Side Elevation

Main Elevation
SCALE:1/100

